

YOU ARE HERE:
SHOP TM02
NLA - 65.6m²


WILLIAM STREET

LITTLE BOURKE STREET

BOURKE STREET

GOLDSBROUGH LANE

RAMSAY LANE

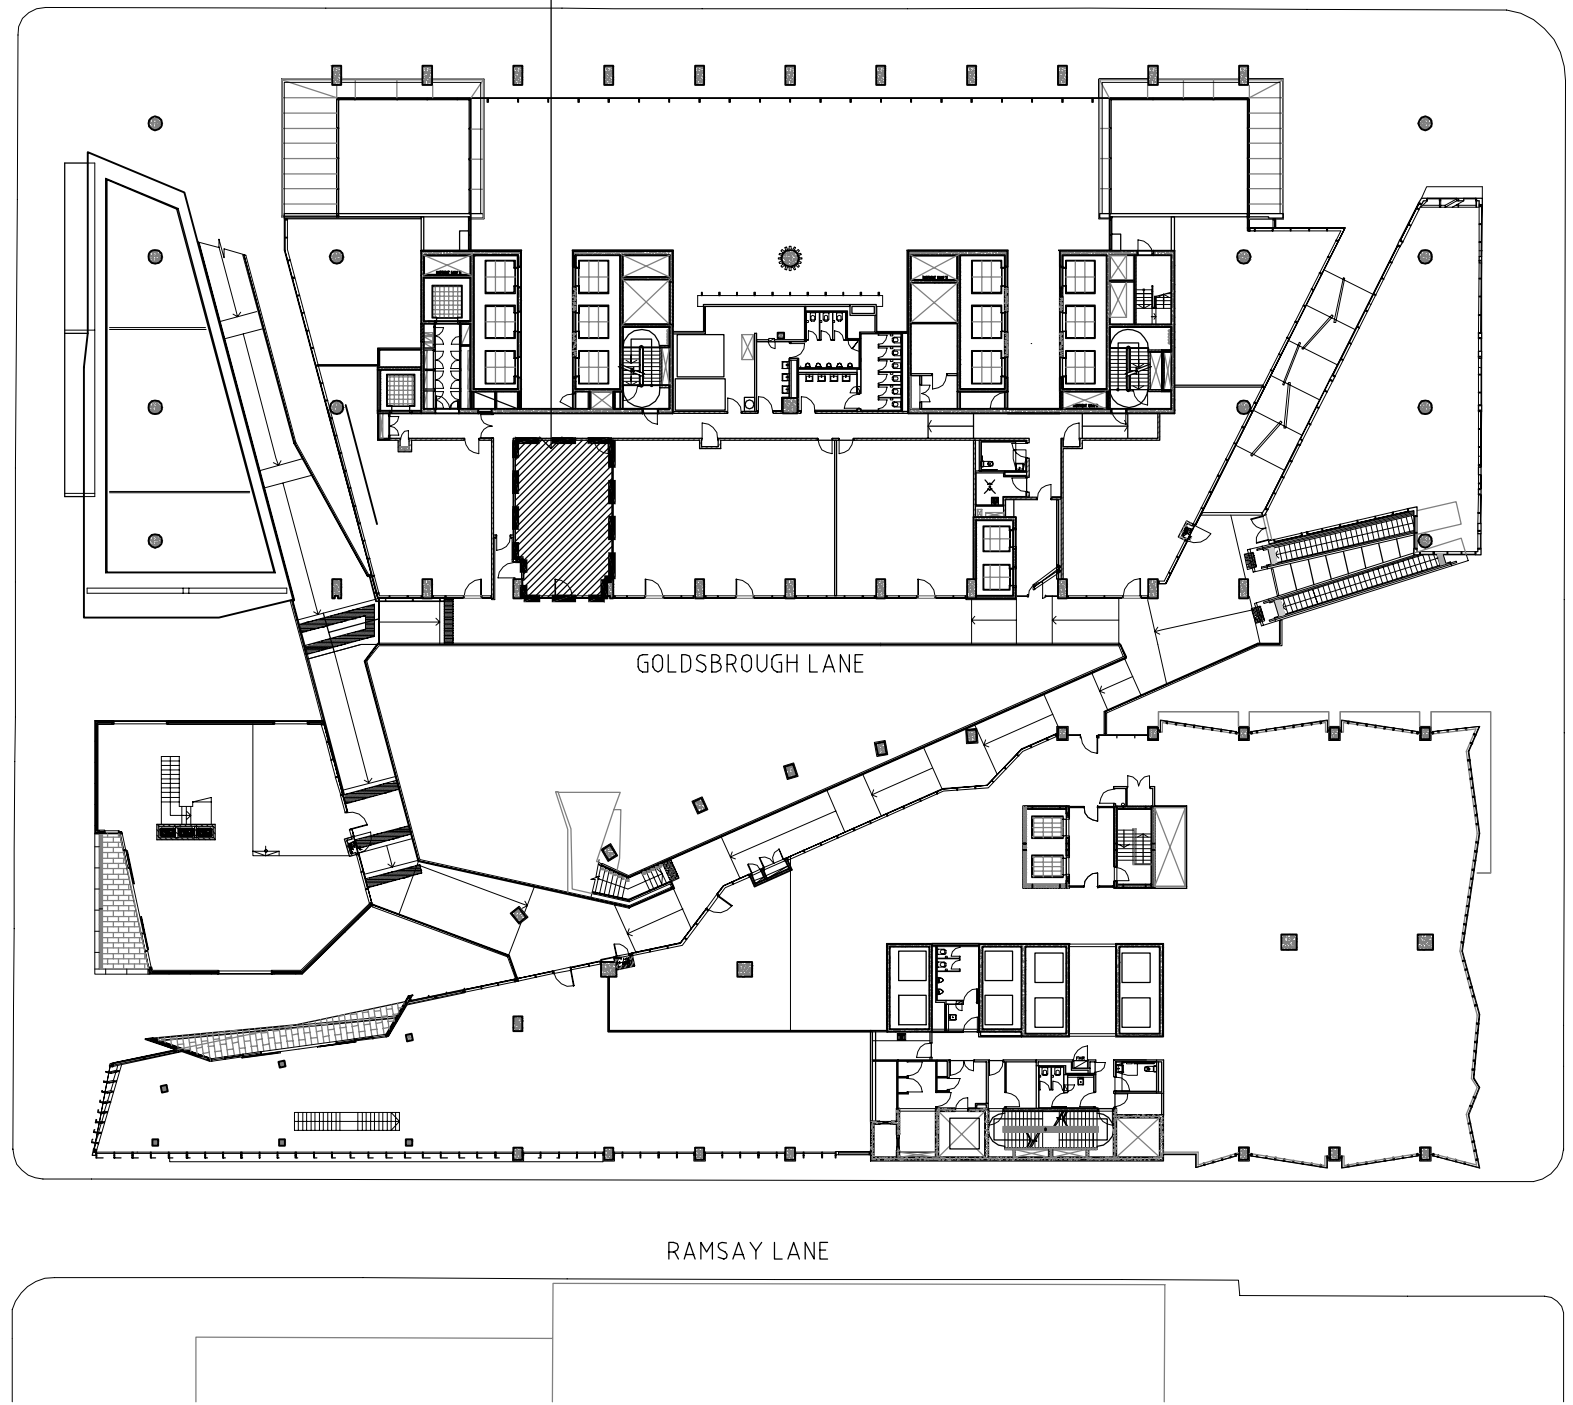

Notes

Architectural documents are to be read in conjunction with relevant structural, fire service, mechanical, hydraulic, electrical, civil and landscaping documents. Technical drawings are to be read in conjunction with the appropriate sections of technical specifications. Do not scale drawings. Use figured dimensions only. Inform Architect of any conflict between site conditions and documents. Contractor to verify all dimensions on site before commencing work.

Copyright of designs shown herein is retained by this office. Written authority is required for any reproduction. Copyright 2000.

Revision

Date:	Issue:	AA-No:	Cacl:	Chk:	Description:
130907	01		RG	LV	For Information

NHArchitecture

Level 7
Cannons House
12-20 Flinders Lane
Melbourne
Australia 3000
ACN 107 591 293

Telephone
+613 9654 4955
Facsimile
+613 9654 4938
nharchitecture.net
ABN 95 107 591 293

Architecture
Urban Design
Master Planning
Interiors
Graphics



CBW
Lease Plan

Tenancy TM02 Site Plan

Scale 1:500 @ A3

Project Number:	Drawing Number:	Issue:
60390	LP-TM02-01	01